

## ADDENDUM NO. 1

This Addendum shall become and form a part of the drawings and specifications for the project:

NEW ADDITION FOR  
KETTERING SEVENTH-DAY ADVENTIST CHURCH  
3939 Stonebridge Road  
Kettering Ohio

June 10, 2019

Prepared by

Ruetschle Architects  
222 Linwood Street  
Dayton, Ohio 45405  
(513) 461-5390

### TO ALL BIDDERS:

This Addendum, including all corrections listed hereinafter, shall become a part of the original contract drawings and specifications and shall be taken into account in preparing the "Proposal" and shall become a part of the Contract.

### TO ALL BIDDERS:

The Architect requests that the Bidder bid the project in strict accordance with the drawings and specifications. Products which are not listed in the Specifications or in this Addendum as approved equals will not be accepted by the Architect. Products and manufacturers not listed in the Specifications or in this Addendum may be bid as Substitutions. The bidder is cautioned that Substitutions may be rejected, if upon later review, said Substitutions are found to be less than standard. Please review Section 01600 Products and Substitutions, especially paragraphs #2 and #4, in the Specifications.

### CHANGES TO THE DRAWINGS

#### ITEMS

1. Sheet A 6.5 Revise the 10" bond beam to the position shown for door head 34
2. Sheet A 3.4 Detail 12. At the 2<sup>nd</sup> floor, revise the height of the thin brick from 9'- 4" to 10'- 0" above the finish 2<sup>nd</sup> floor elevation at the interior, classroom side of the 2<sup>nd</sup> floor.

END OF ADDENDUM NO.1

New Addition for  
Kettering Seventh-Day  
Adventist Church

PAGE 1 OF 2

ADDENDUM NO. 1

STATEMENT BY CONTRACTOR:

Each bidder shall sign the following acknowledgment and include it as an attachment to the proposal for: Interior Renovation of Riverside.








We acknowledge receipt of Addendum No.1, comprising reference to the following:

Addendum No. 1

- ITEM 1 Revise 10" bond beam position at door head 34
- ITEM 2 Revise the height of the thin brick from 9'- 4" to 10'- 0" above the 2<sup>nd</sup> floor elevation.

Signed \_\_\_\_\_  
(Contractor)

Date: \_\_\_\_\_

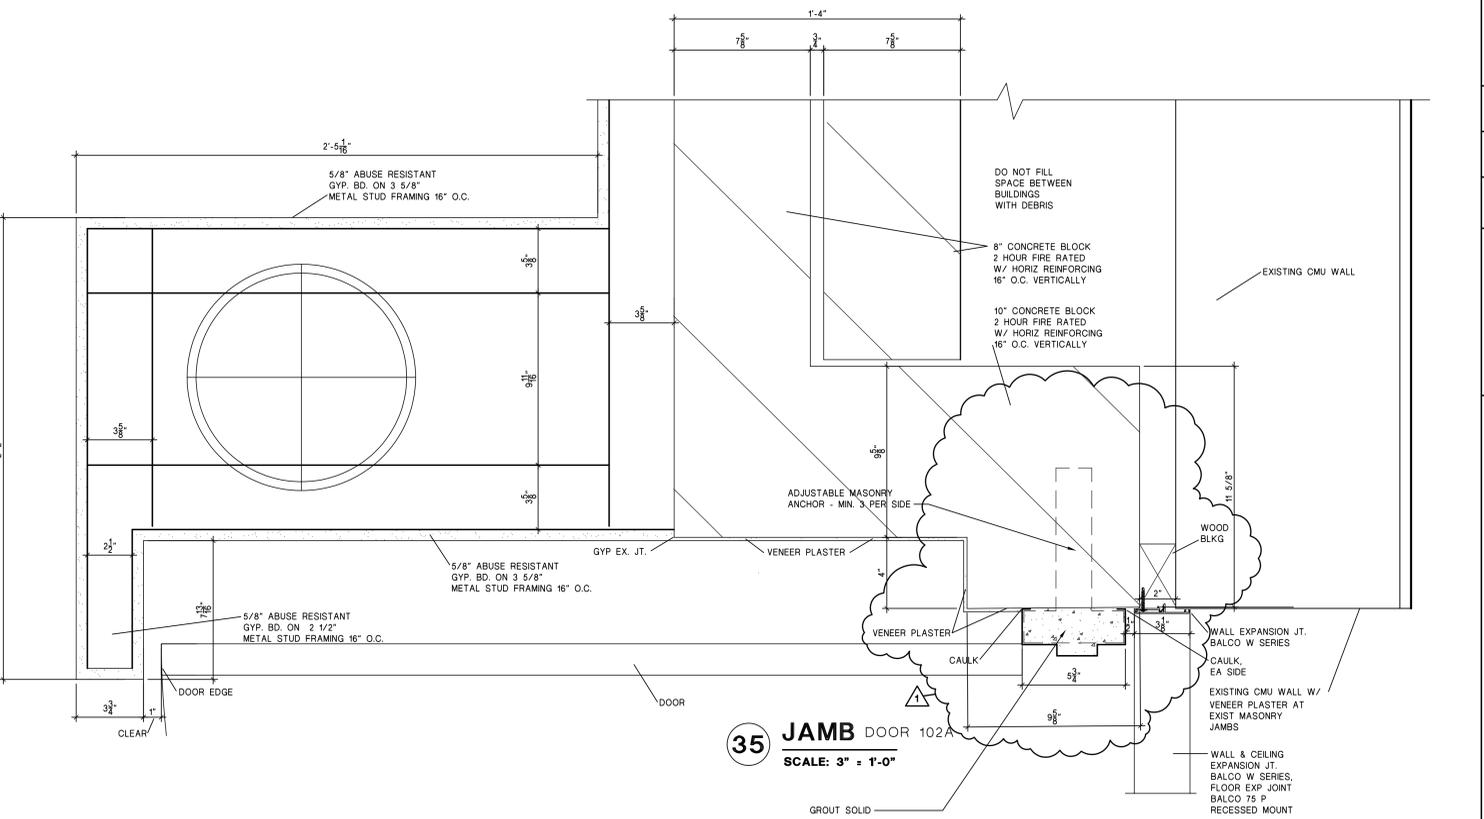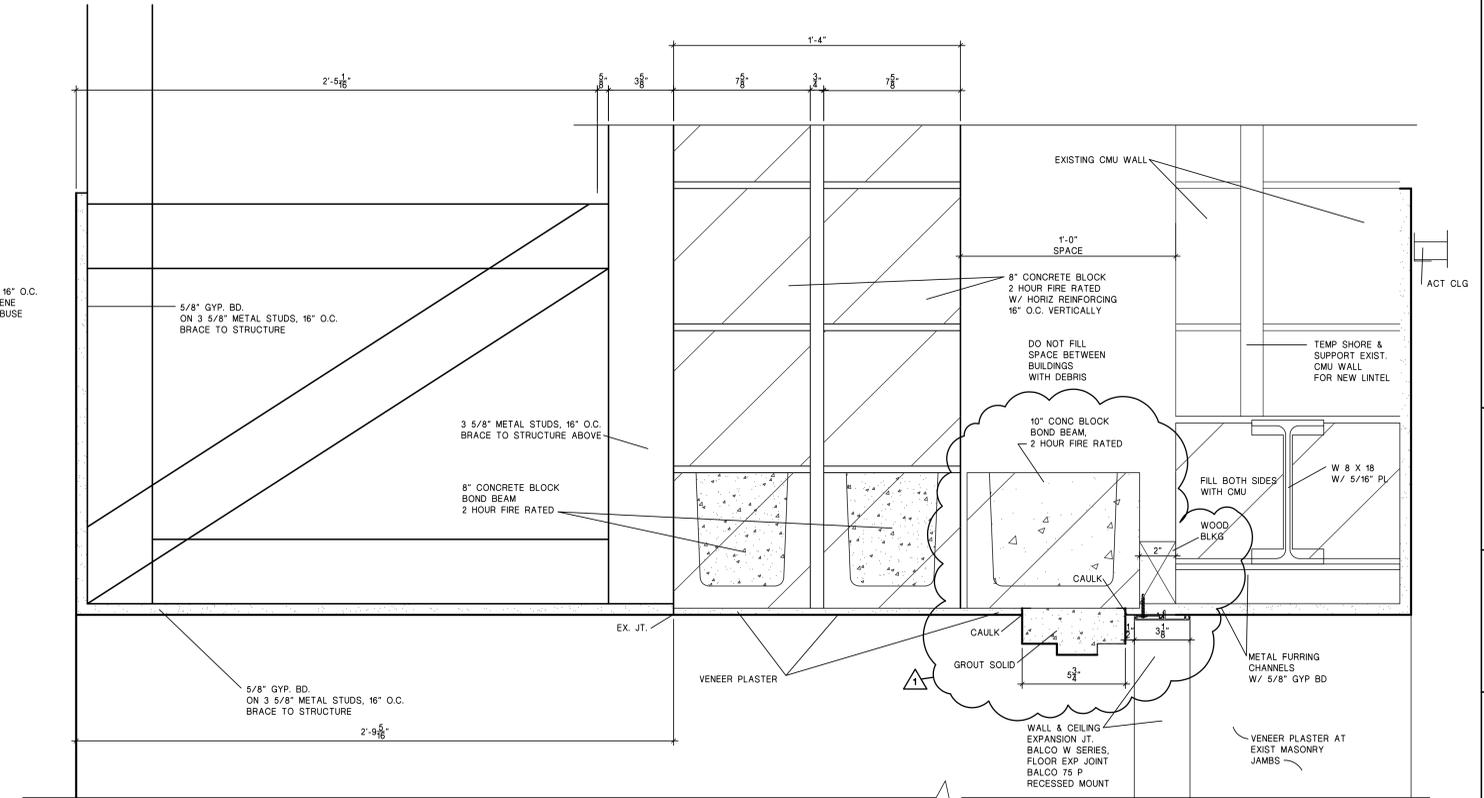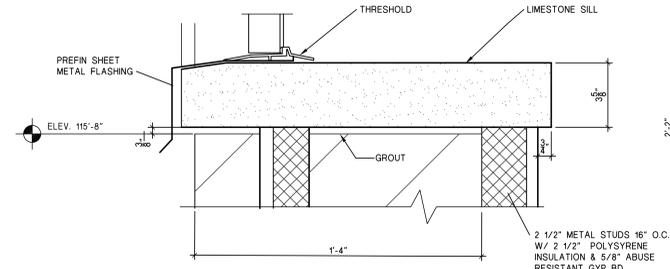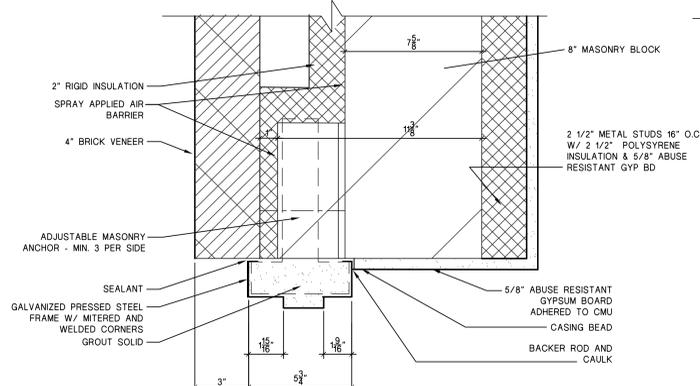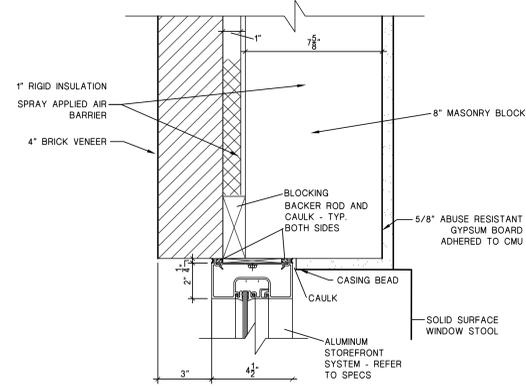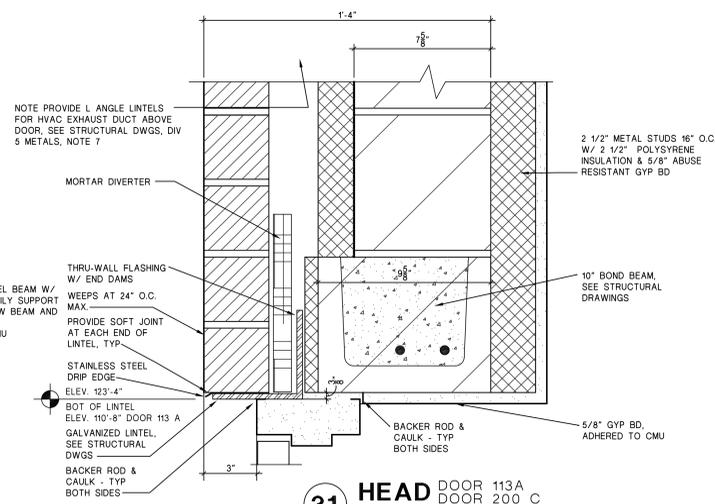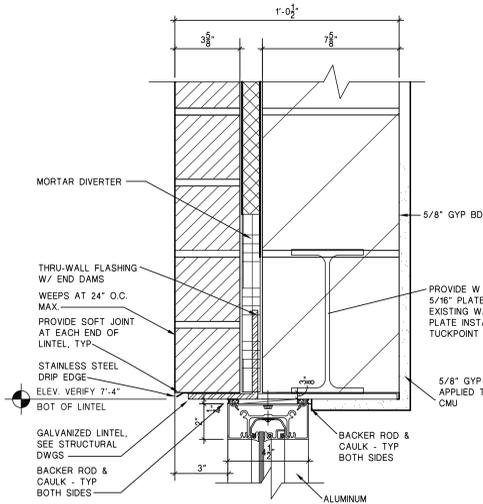

222 LINWOOD STREET  
DAYTON, OHIO 45405  
TEL: 937-461-5390  
FAX: 937-461-6829  
RUETSCHLE.COM



Issued  
May 20, 2019  
Bid Package 3A  
Masonry & Grade Beam  
Package  
Revisions:  
1 Addendum No. 1  
Bid Package 3 A

NEW ADDITION TO  
Kettering SEVENTH-DAY ADVENTIST CHURCH  
3939 Stonebridge Rd., Kettering, Ohio

Comm No.  
61716  
Door  
Details  
Sheet No.

ENTIRE SHEET ISSUED

A6.5




Issued:  
 May 20, 2019  
 Package 3A - Masonry  
 & Grade Beam Package  
 Revisions:  
 Addendum  
 No. 1  
 BP 3A

NEW ADDITION TO:  
**KETTERING SEVENTH-DAY ADVENTIST CHURCH**  
 3839 Stonebridge Rd., Kettering, Ohio

Comm. No.  
 61716  
 WALL SECTIONS  
 Sheet No.

**A 3.4**

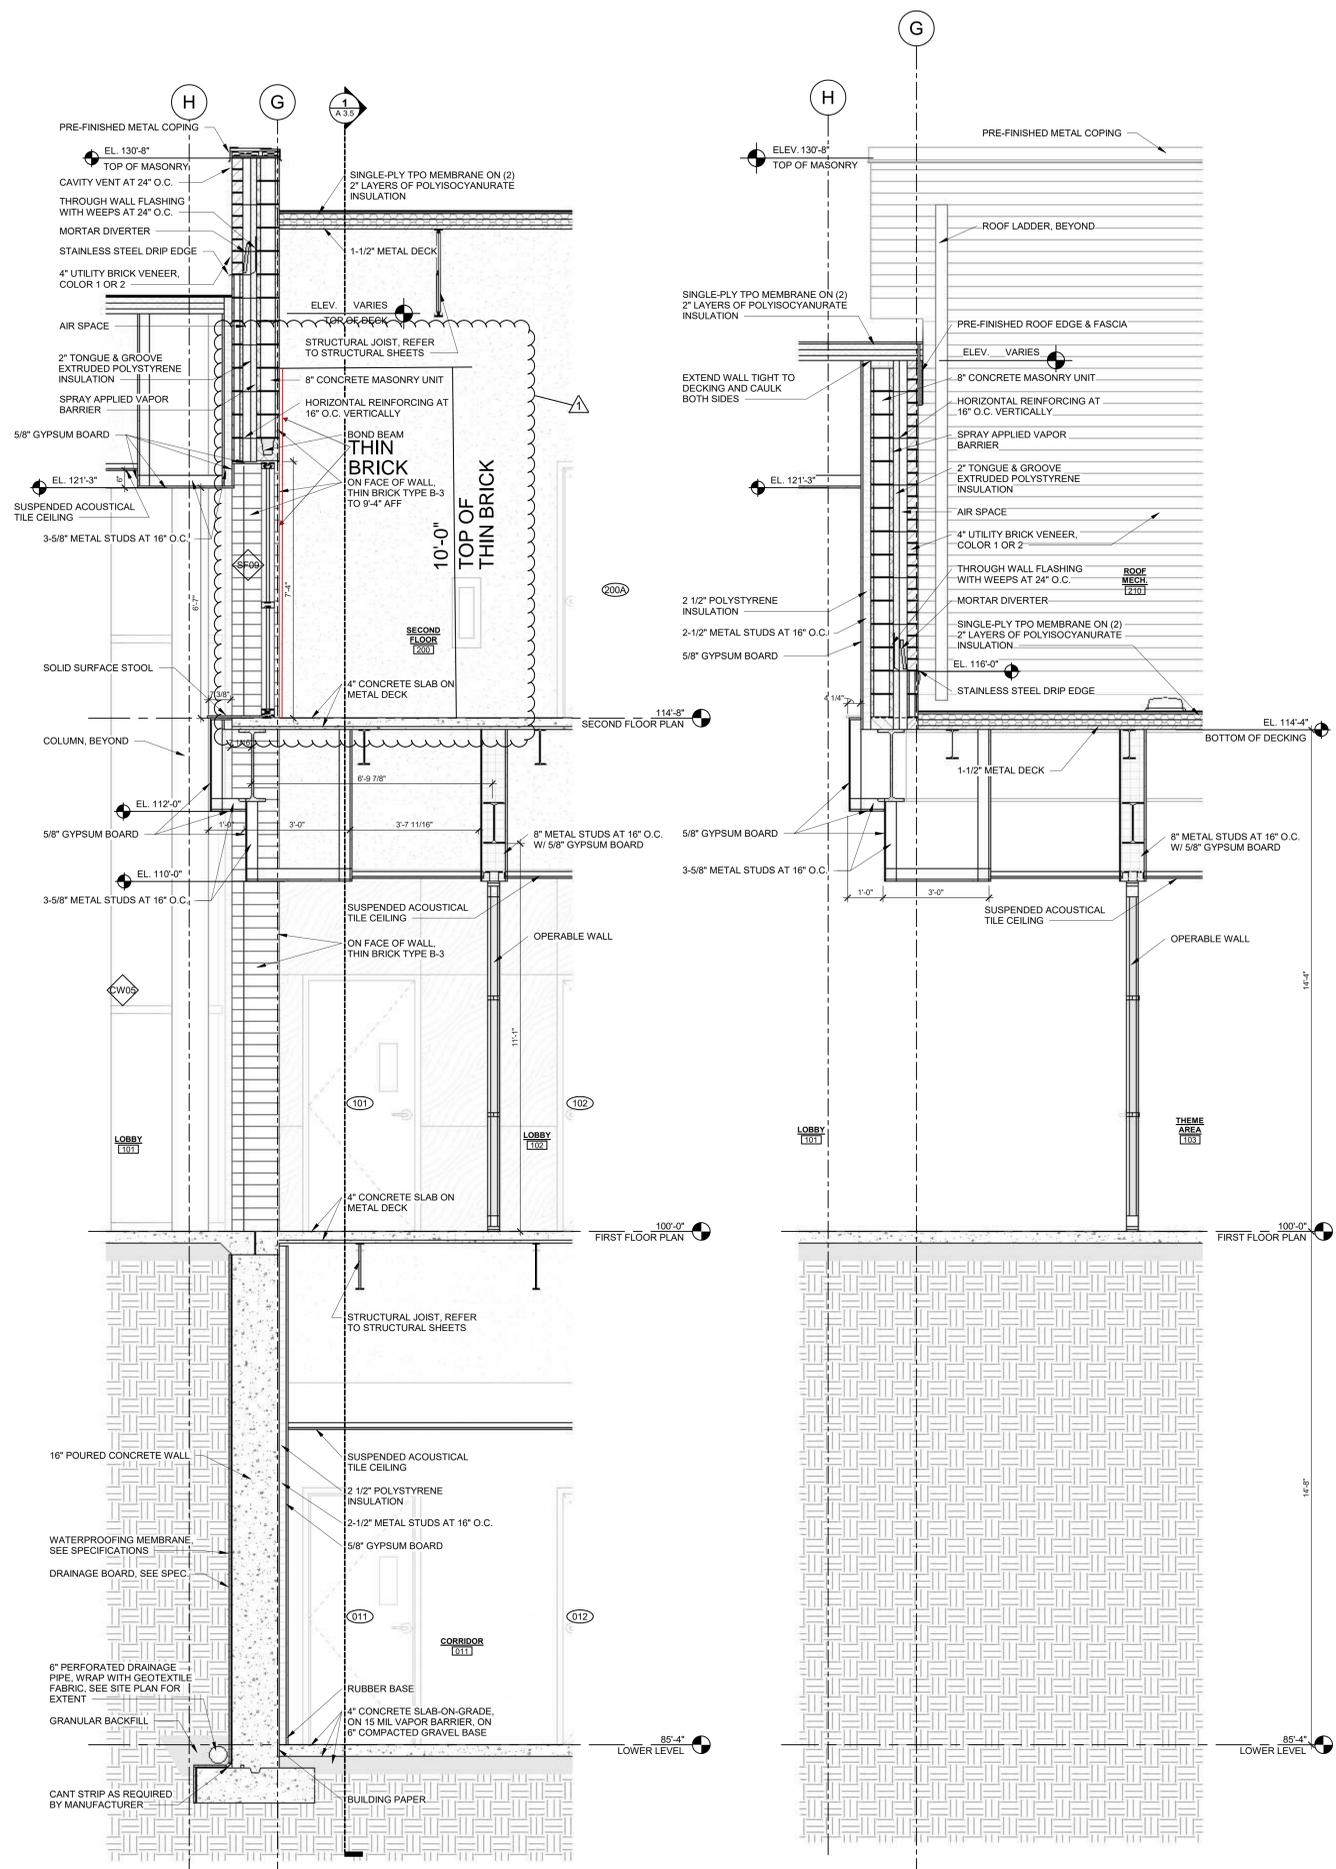

NOTE: SEE STRUCTURAL DRAWINGS FOR TOP OF FOUNDATION, MASONRY STARTER COURSING AND OTHER MASONRY NOTES

NOTE: ABUSE RESISTANT GYPSUM BOARD USED BELOW 8'-0" AFF UNLESS NOTED OTHERWISE

